



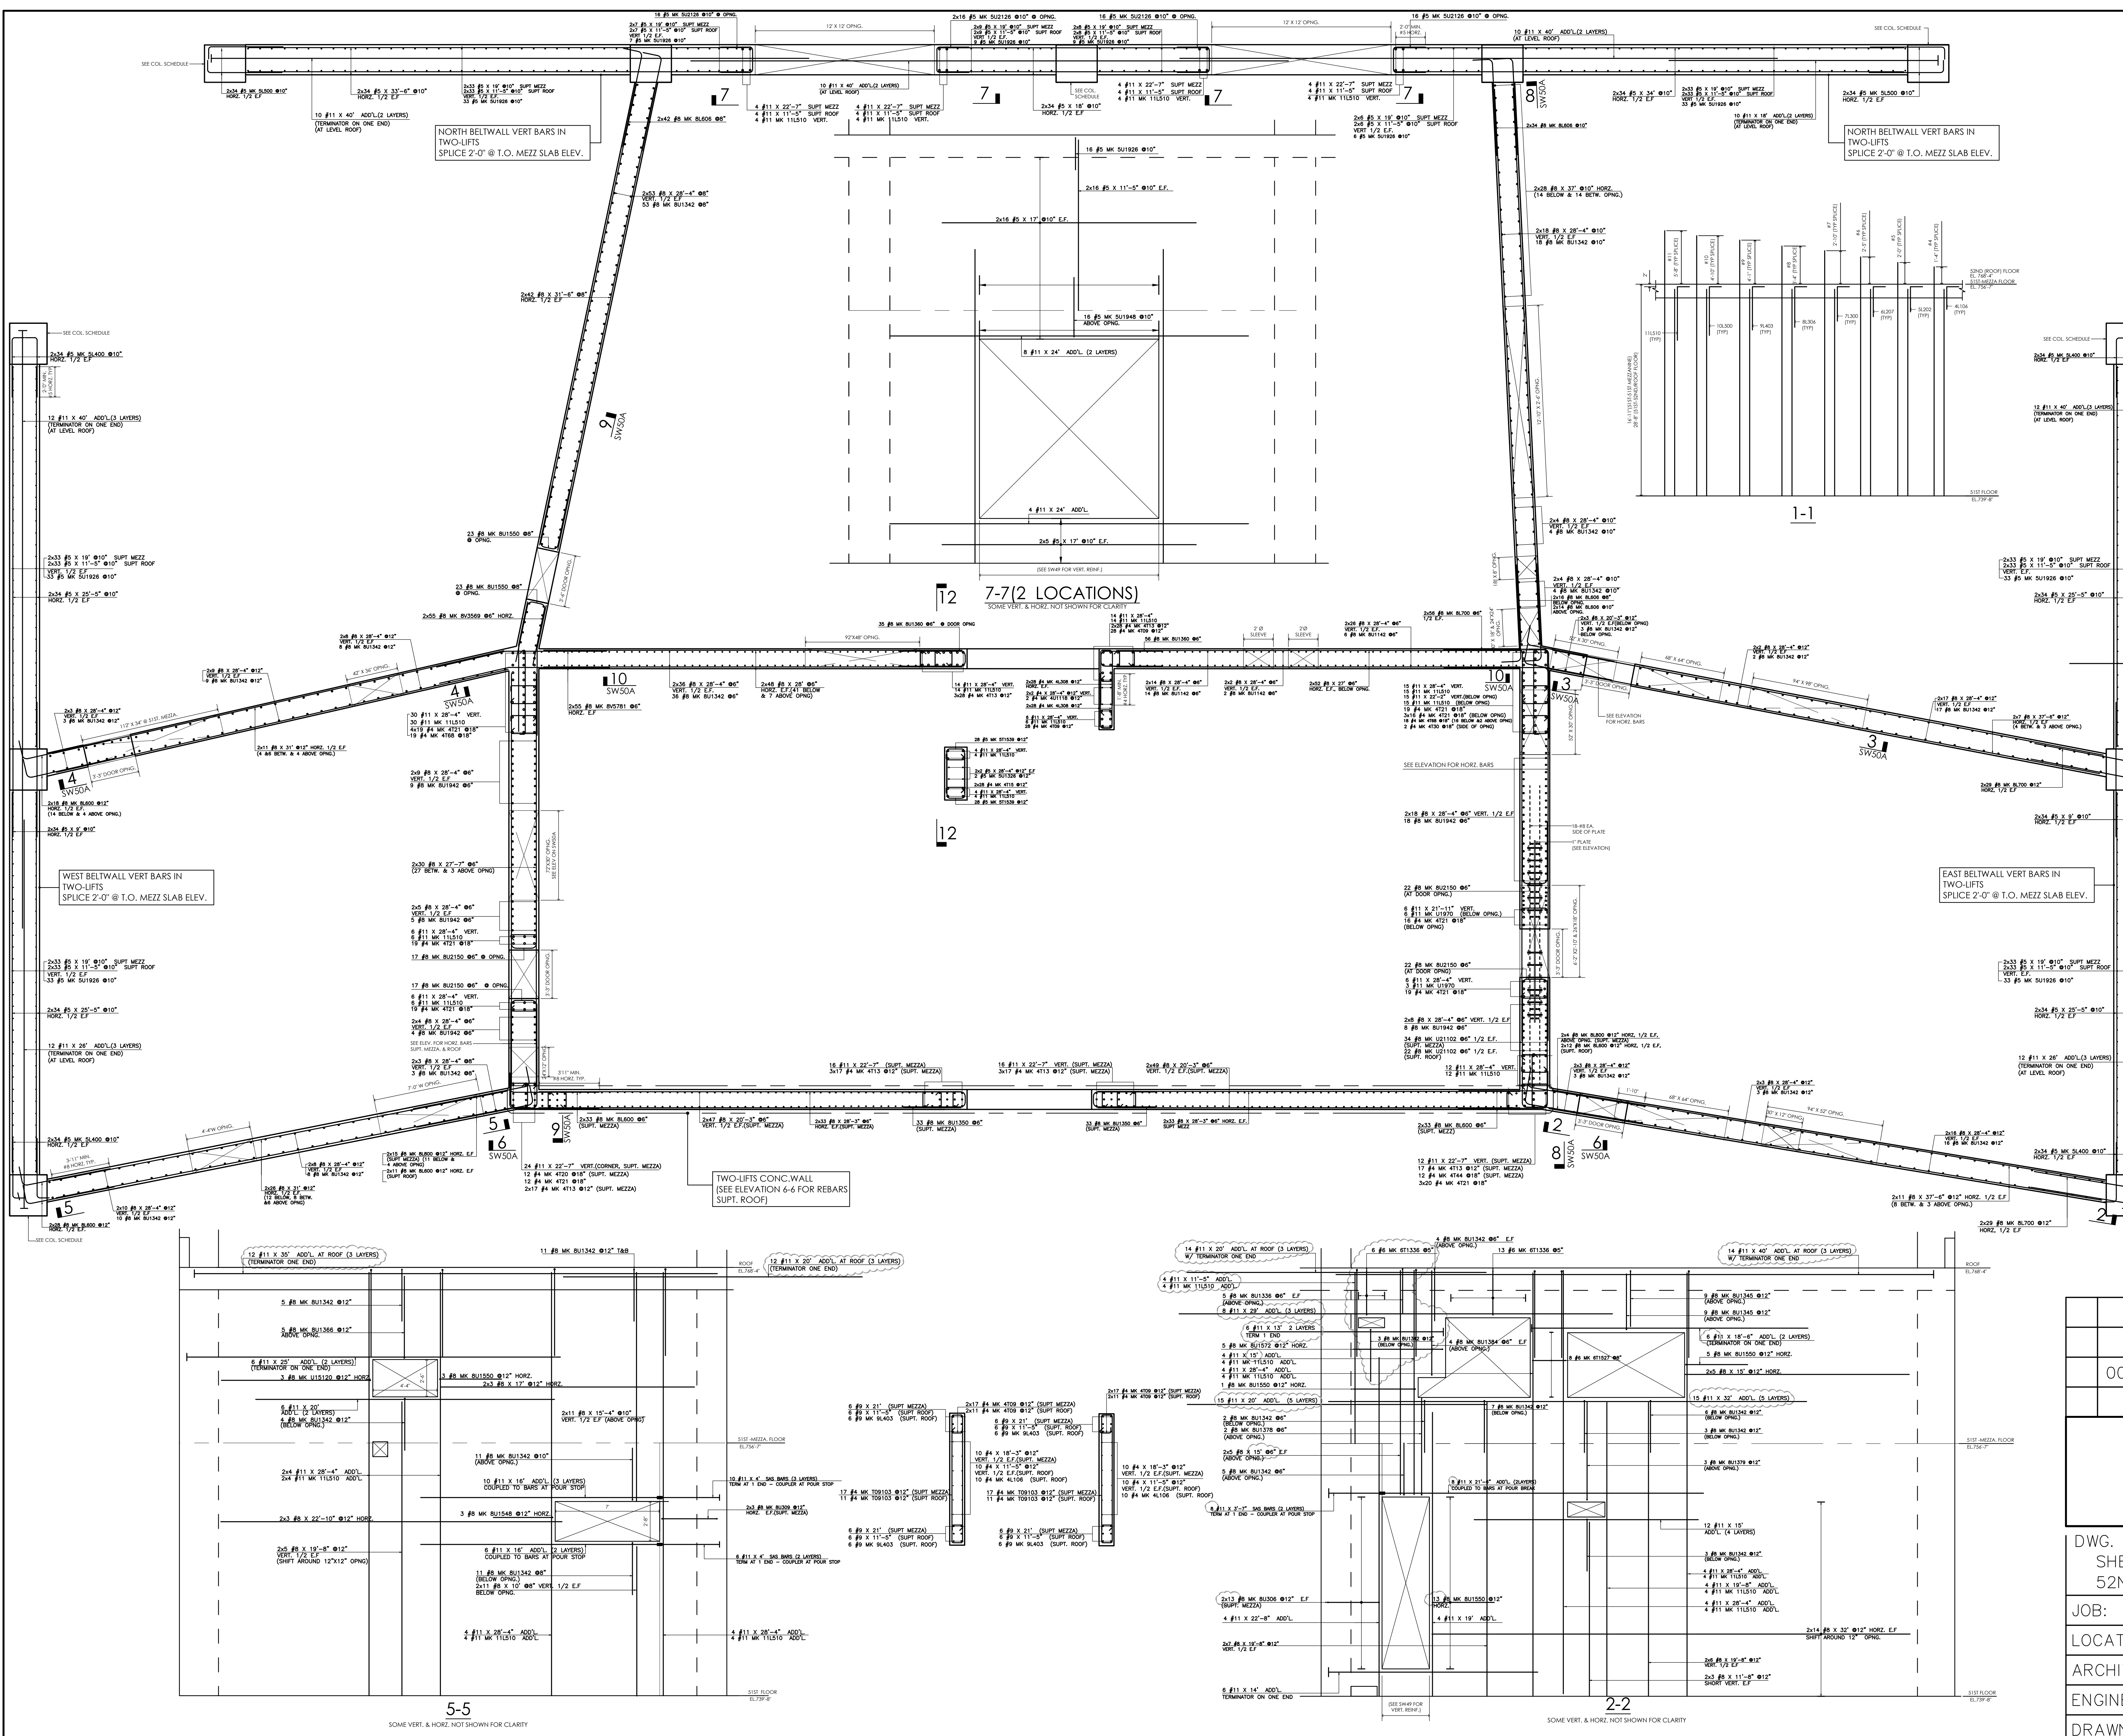

REINFORCEMENT SCHEDULE											
NO.	DESCRIPTION	QTY	UNIT	NO.	DESCRIPTION	QTY	UNIT	NO.	DESCRIPTION	QTY	UNIT
1	10 #11 X 40' ADOL (2 LAYERS)	1	EA	11	10 #11 X 20' ADOL (2 LAYERS)	1	EA	21	10 #11 X 20' ADOL (2 LAYERS)	1	EA
2	10 #11 X 20' ADOL (2 LAYERS)	1	EA	12	10 #11 X 20' ADOL (2 LAYERS)	1	EA	22	10 #11 X 20' ADOL (2 LAYERS)	1	EA
3	10 #11 X 20' ADOL (2 LAYERS)	1	EA	13	10 #11 X 20' ADOL (2 LAYERS)	1	EA	23	10 #11 X 20' ADOL (2 LAYERS)	1	EA
4	10 #11 X 20' ADOL (2 LAYERS)	1	EA	14	10 #11 X 20' ADOL (2 LAYERS)	1	EA	24	10 #11 X 20' ADOL (2 LAYERS)	1	EA
5	10 #11 X 20' ADOL (2 LAYERS)	1	EA	15	10 #11 X 20' ADOL (2 LAYERS)	1	EA	25	10 #11 X 20' ADOL (2 LAYERS)	1	EA
6	10 #11 X 20' ADOL (2 LAYERS)	1	EA	16	10 #11 X 20' ADOL (2 LAYERS)	1	EA	26	10 #11 X 20' ADOL (2 LAYERS)	1	EA
7	10 #11 X 20' ADOL (2 LAYERS)	1	EA	17	10 #11 X 20' ADOL (2 LAYERS)	1	EA	27	10 #11 X 20' ADOL (2 LAYERS)	1	EA
8	10 #11 X 20' ADOL (2 LAYERS)	1	EA	18	10 #11 X 20' ADOL (2 LAYERS)	1	EA	28	10 #11 X 20' ADOL (2 LAYERS)	1	EA
9	10 #11 X 20' ADOL (2 LAYERS)	1	EA	19	10 #11 X 20' ADOL (2 LAYERS)	1	EA	29	10 #11 X 20' ADOL (2 LAYERS)	1	EA
10	10 #11 X 20' ADOL (2 LAYERS)	1	EA	20	10 #11 X 20' ADOL (2 LAYERS)	1	EA	30	10 #11 X 20' ADOL (2 LAYERS)	1	EA

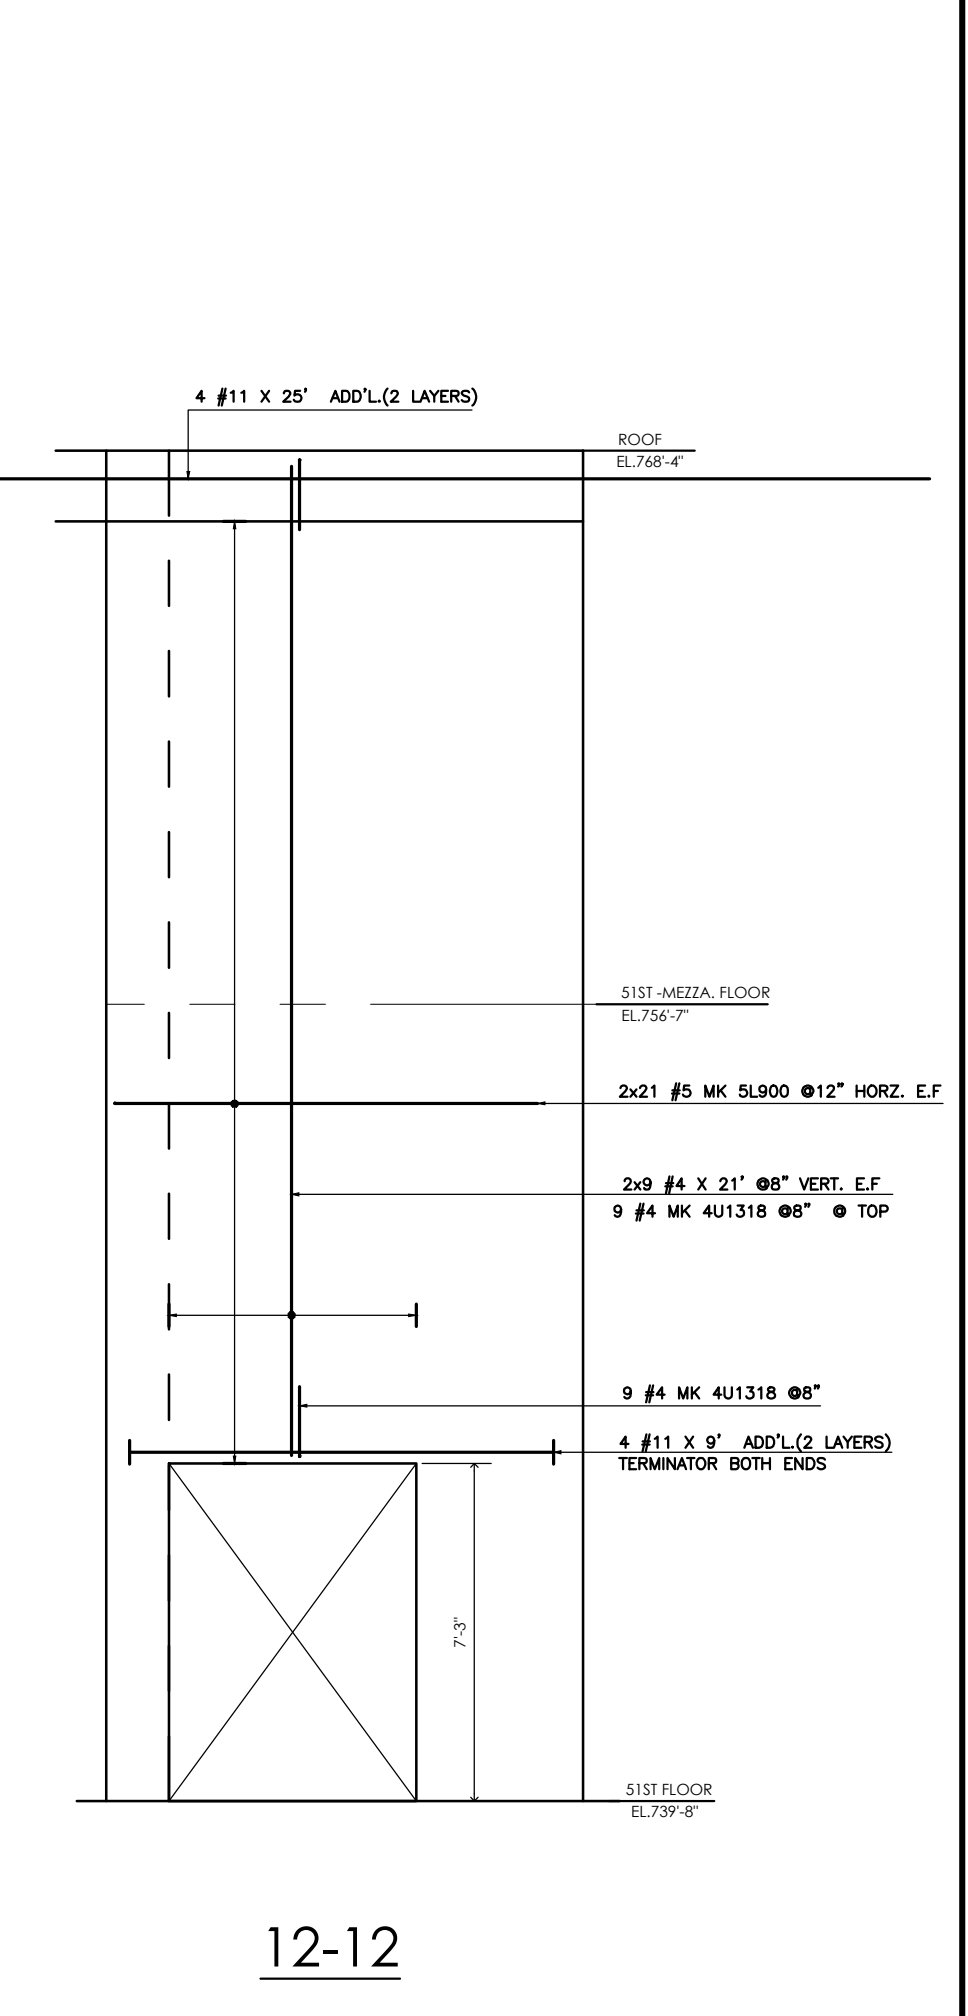

00.00.00

DATE

APPROVAL

SENT FOR

DWG. AREA:
SHEARWALLS SUPPORTING
52ND(ROOF) FLOOR

JOB:

LOCATION: NEW YORK, NY

ARCHITECT:

ENGINEER:

DRAWN BY:

DWG. No.